


Proposed Baker Residence, Jacksonville, NC




Front

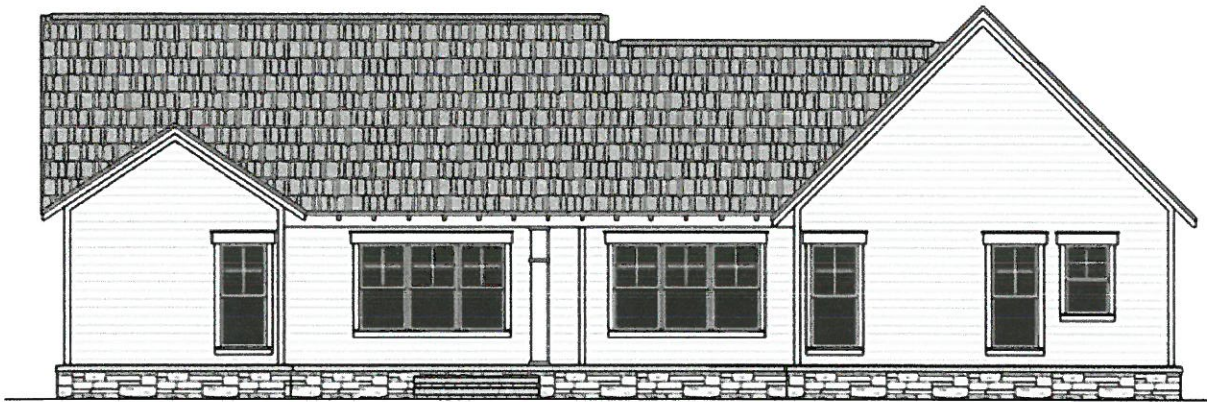

Rear Elevation


Note: Drawings are not to scale.

First Floor

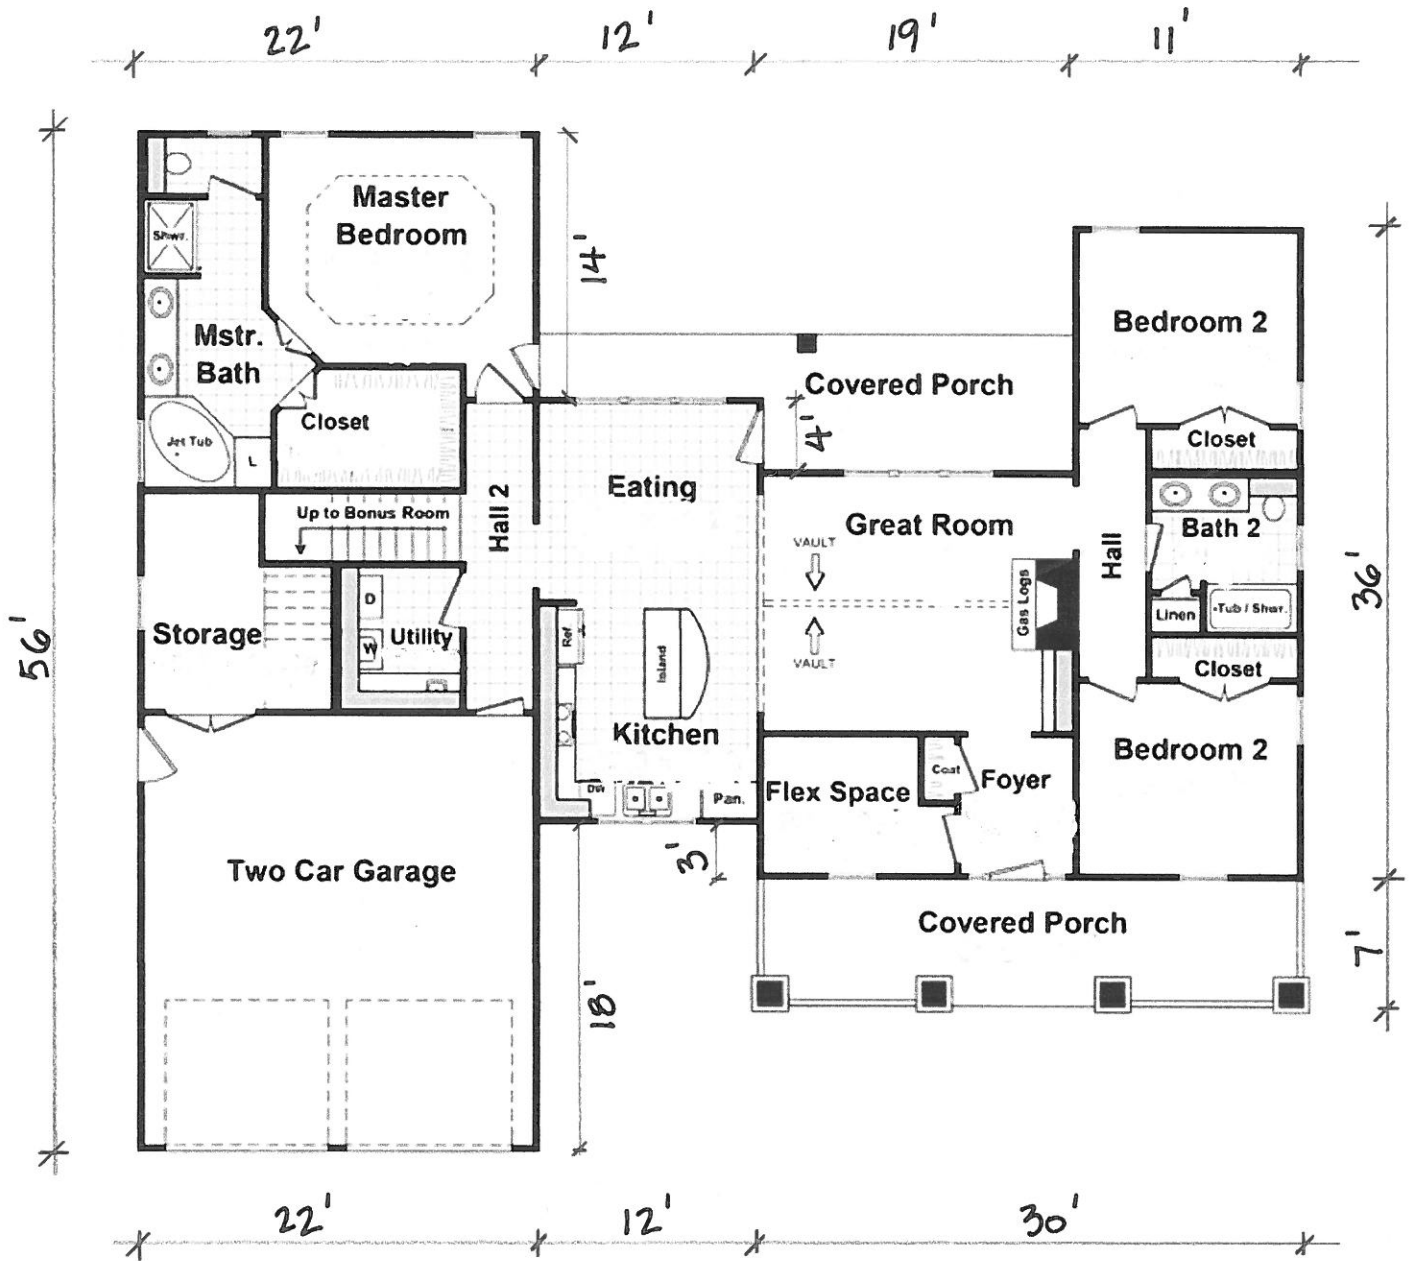

Note: Drawings are not to scale.

Second Floor

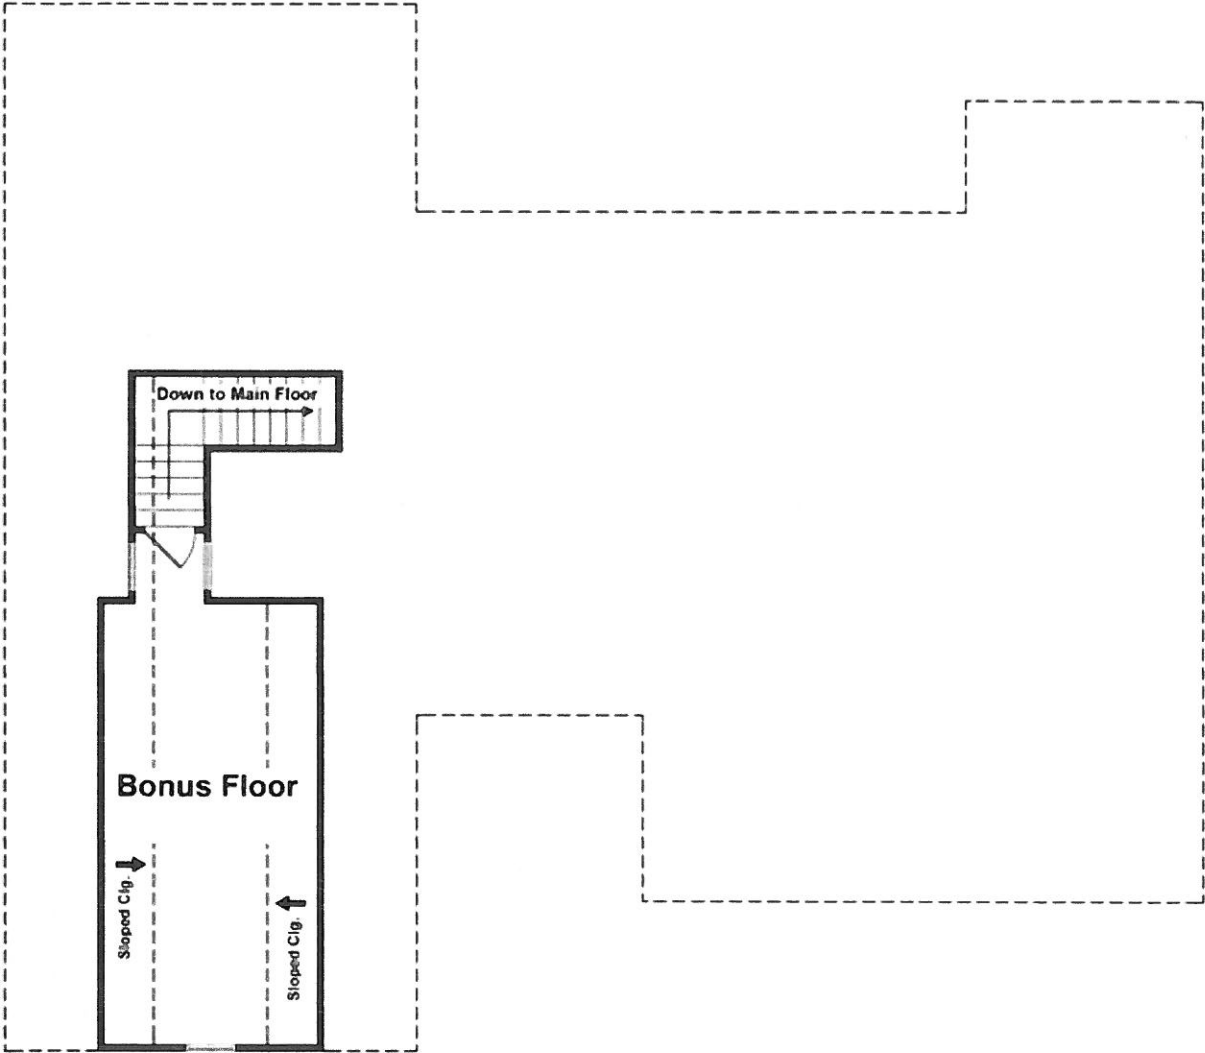

Note: Drawings are not to scale.