

Proposed Davis Residence, Ocean City, NJ




Front



Rear Elevation


Note: Drawings are not to scale.

Garage Level

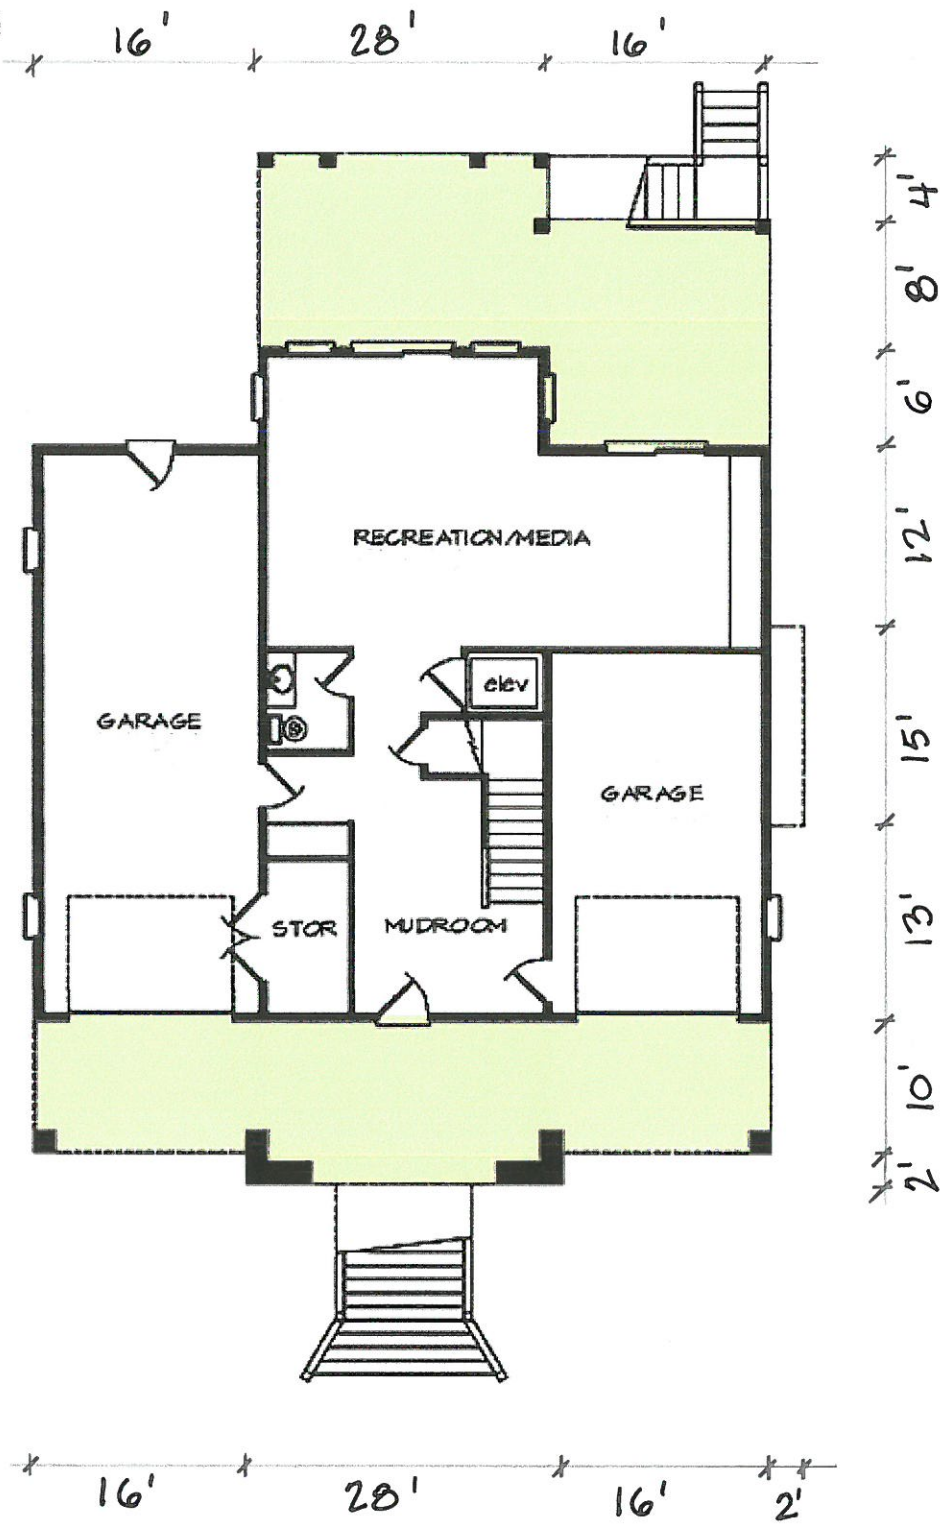

Note: Drawings are not to scale.


Main Level

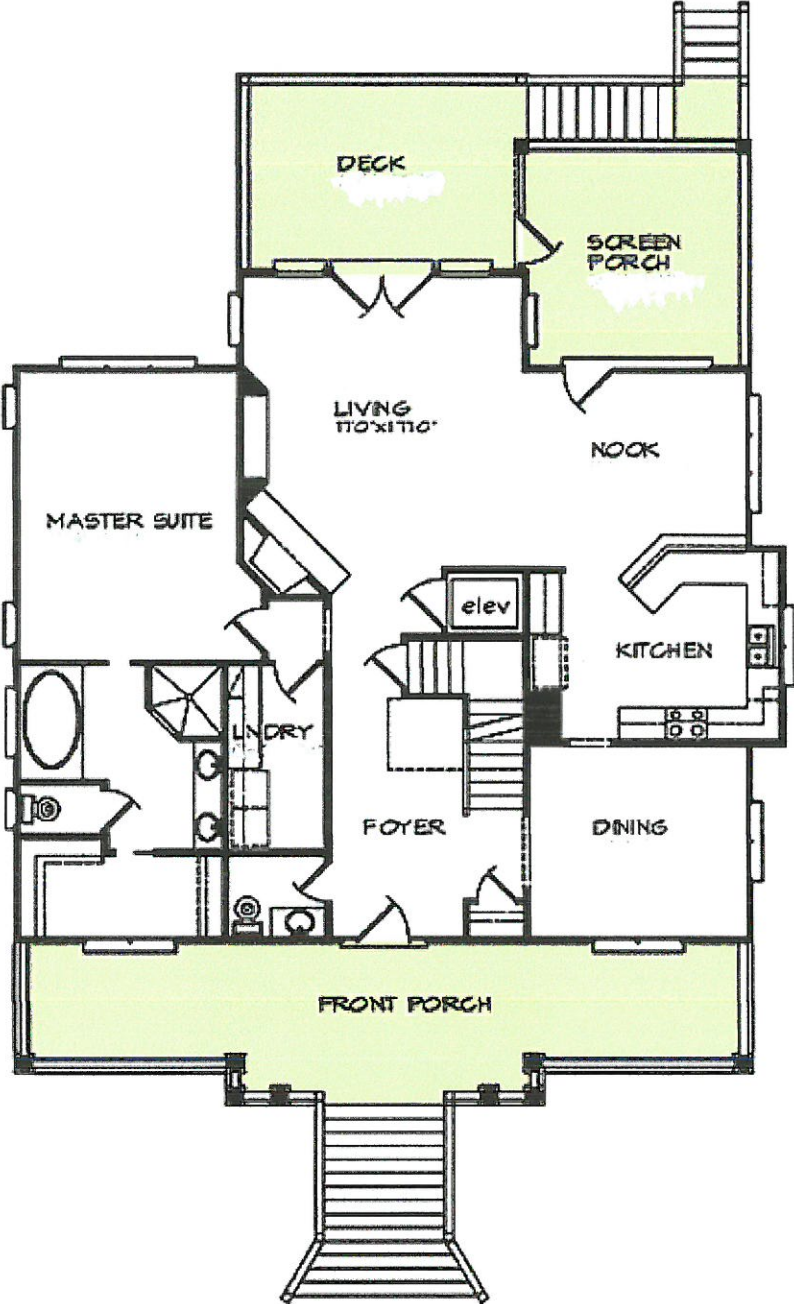

Note: Drawings are not to scale.



Second Floor

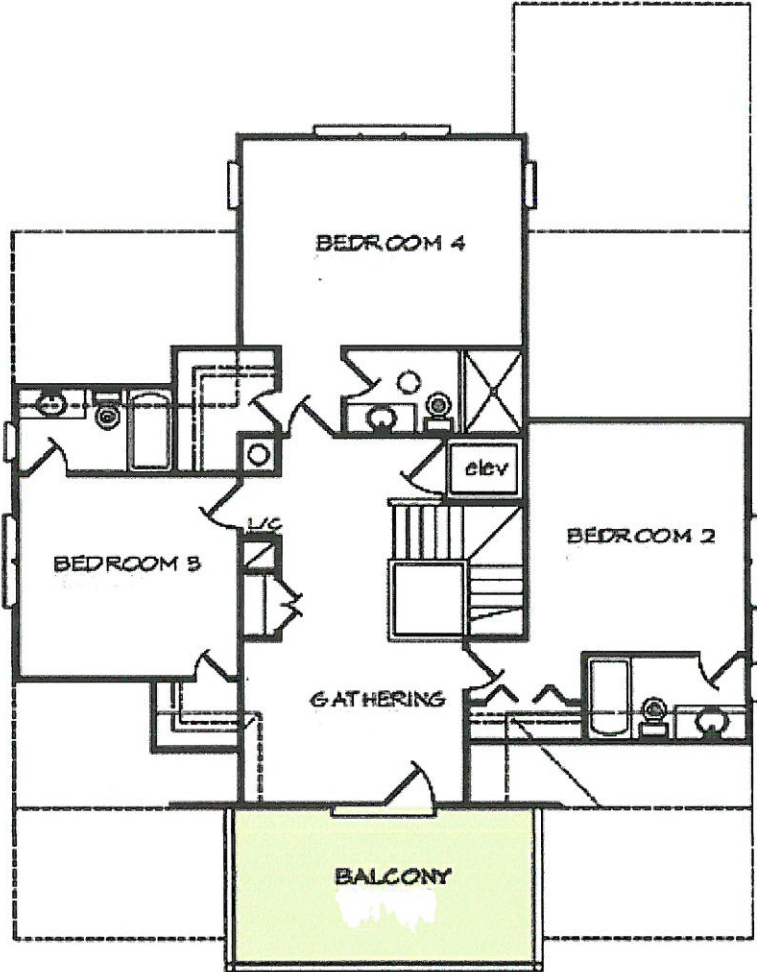

Note: Drawings are not to scale.